



1 SCHEMATIC FLOOR PLAN
 DID-1 SCALE: 1/8" = 1'-0"

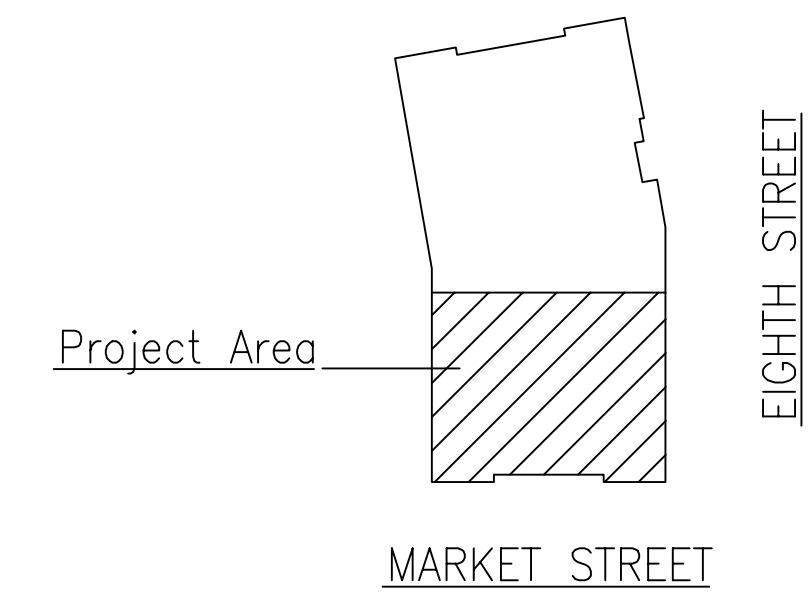

X KEY PLAN
 A-2 SCALE: NONE

THE INFORMATION CONTAINED HEREIN IS THE PROPERTY OF GARY MEDNICK, AIA AND MAY NOT BE REPRODUCED, COPIED, ALTERED, OR USED AS PROMOTION WITHOUT THE EXPRESSED WRITTEN PERMISSION OF GARY MEDNICK, AIA. CONTRACTOR SHALL VERIFY ALL DIMENSIONS AND EXISTING CONDITIONS AS THE JOB SITE PRIOR TO THE COMMENCEMENT OF ANY WORK ON THE PART OF ANY CONTRACTOR. THE ARCHITECT IS NOT RESPONSIBLE FOR THE ACCURACY OF ANY DIMENSIONS OR CONDITIONS. CONTRACTOR SHALL NOT BE RESPONSIBLE FOR ANY JOB SAFETY REQUIREMENTS OR RELATED COMPONENTS AS RELATED TO THE CONSTRUCTION PROJECT WITH EXPRESSED OR IMPLIED.

MARK	DATE	REVISIONS
rev 1	4/28/08	REVISED LAYOUT TO DATE

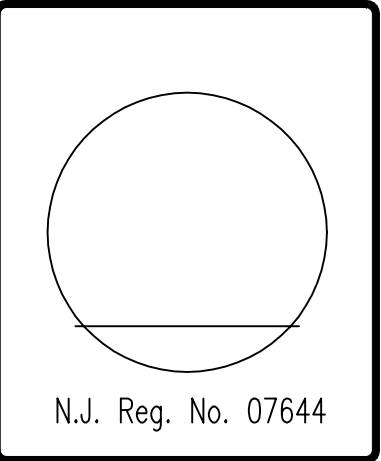

PROPOSED TENANT FIT-OUT
 ELCO 2324, 3rd FLOOR
 808 MARKET STREET
 CAMDEN, NEW JERSEY

SHEET TITLE: PRELIMINARY FLOOR PLAN

Gary Mednick, aia
 Mainland Professional Plaza
 525 Tilton Road
 Northfield, New Jersey 08225
 phone: 609-569-0200 * fax: 609-569-1616 * email: GYM@aol.com

interiors
 architecture planning

PROJECT: 28 APRIL 08
 DATE: 14 APRIL 08
 SCALE: AS NOTED
 DRAWN BY:
 CHECKED BY:

DRAWING NO.
DID-1
 SHEET: of